
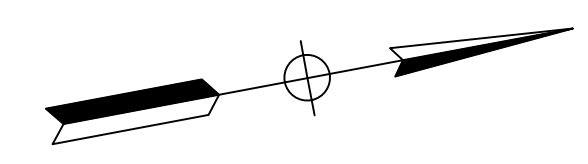


U-4


U-1

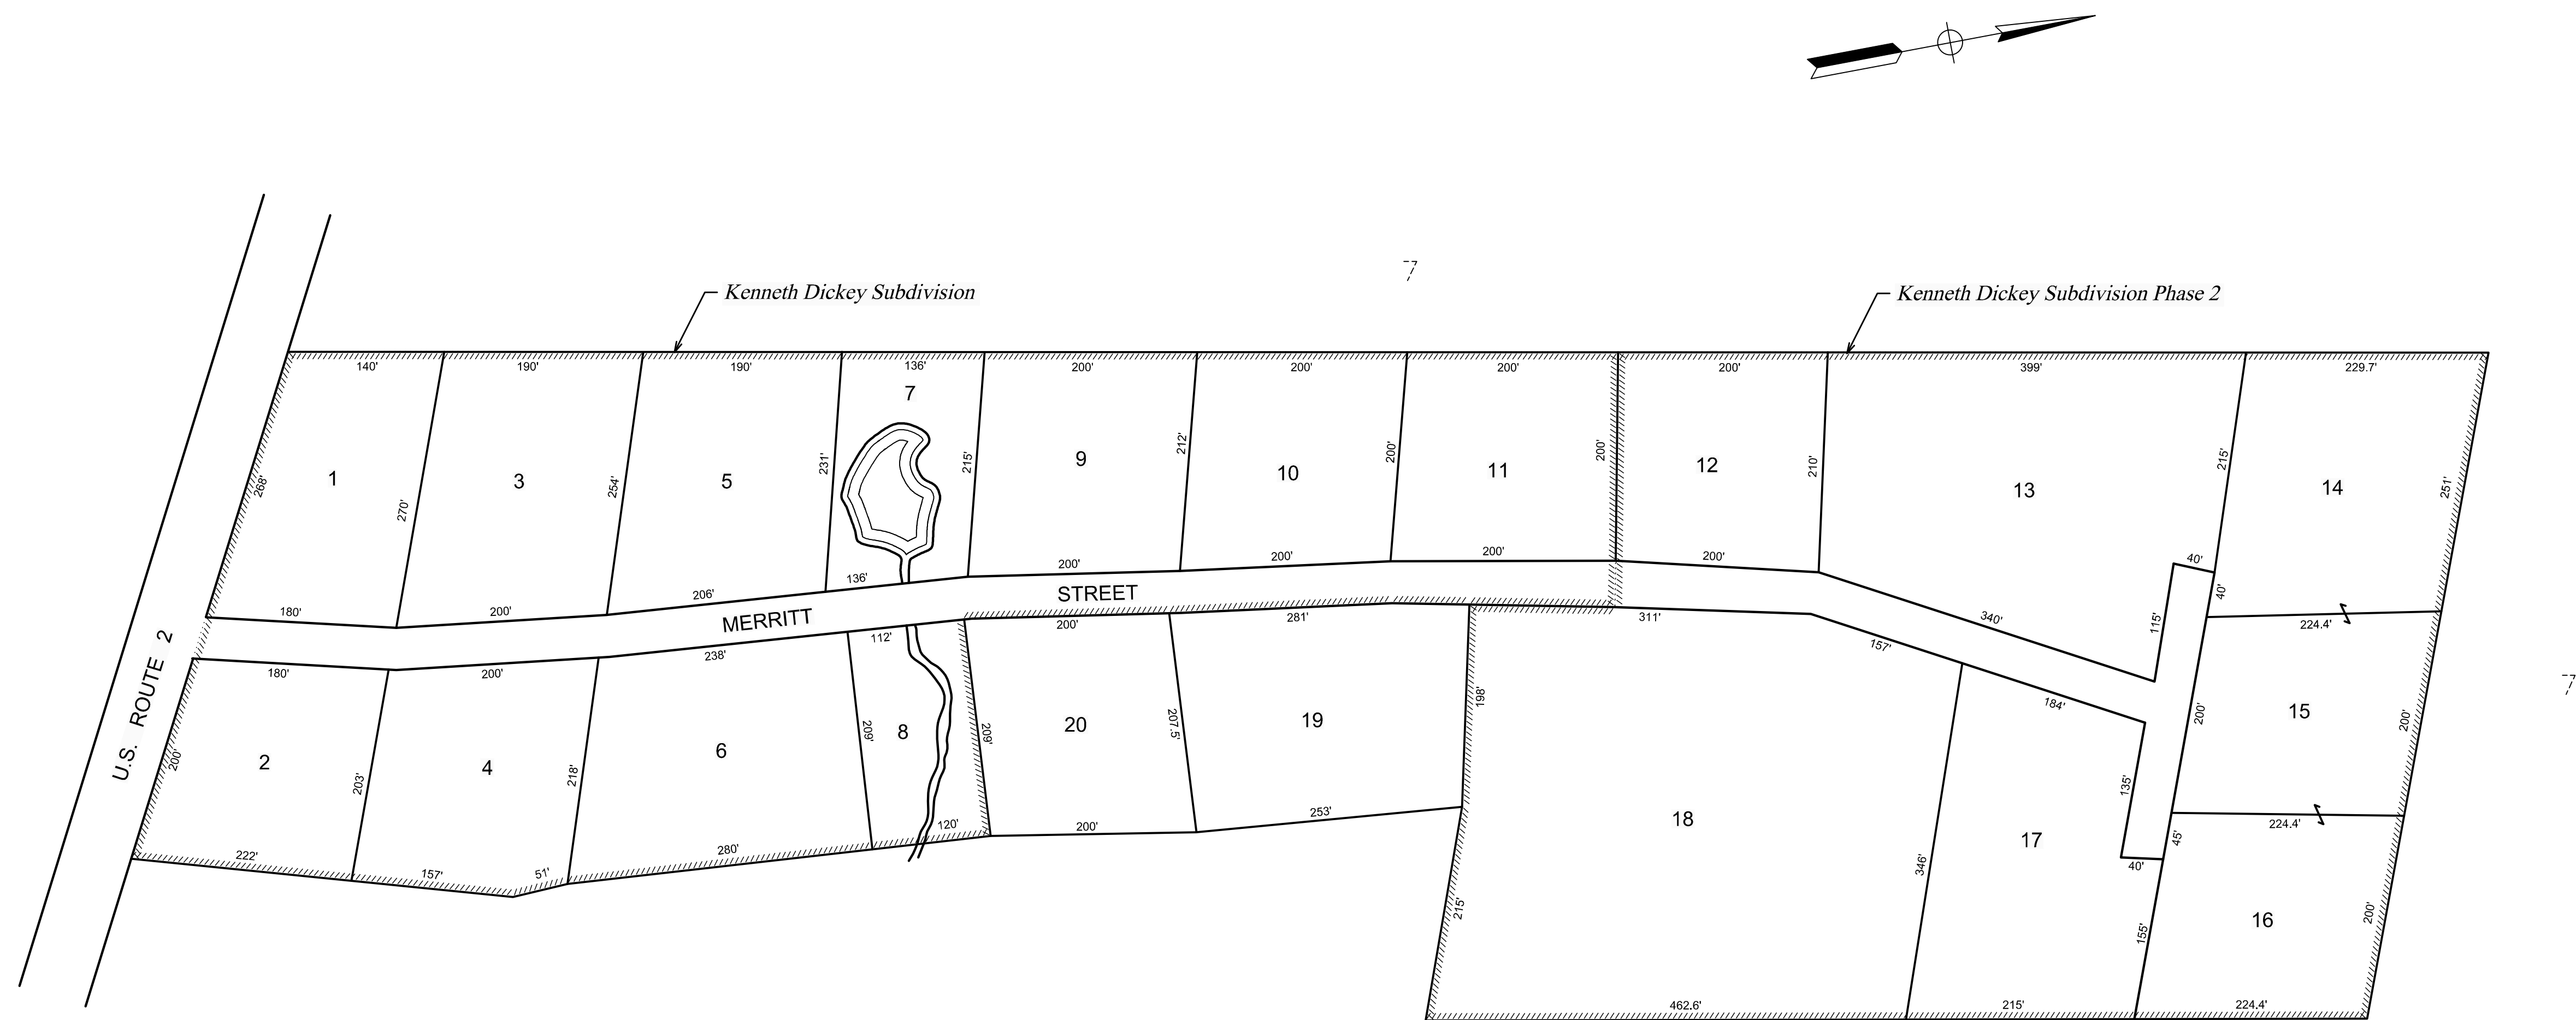

**LEGEND**

- 23 Lot Number
- (23) Historical Lot Number
- ↔ Combines Lot into an Account
- 3 Lot Number per Recorded Subdivision
- ▭ Building on Lot
- ▭ Building owned by Others on Lot
- LE Life Estate
- TG Tree Growth
- † Cemetery
- ⊕ Adjacent Map No.

Notes:  
 - Maps are for assessment purposes only and are not to be used for conveyances.  
 - Building symbols are to indicate presence of building(s) on lots, not actual locations within lots.

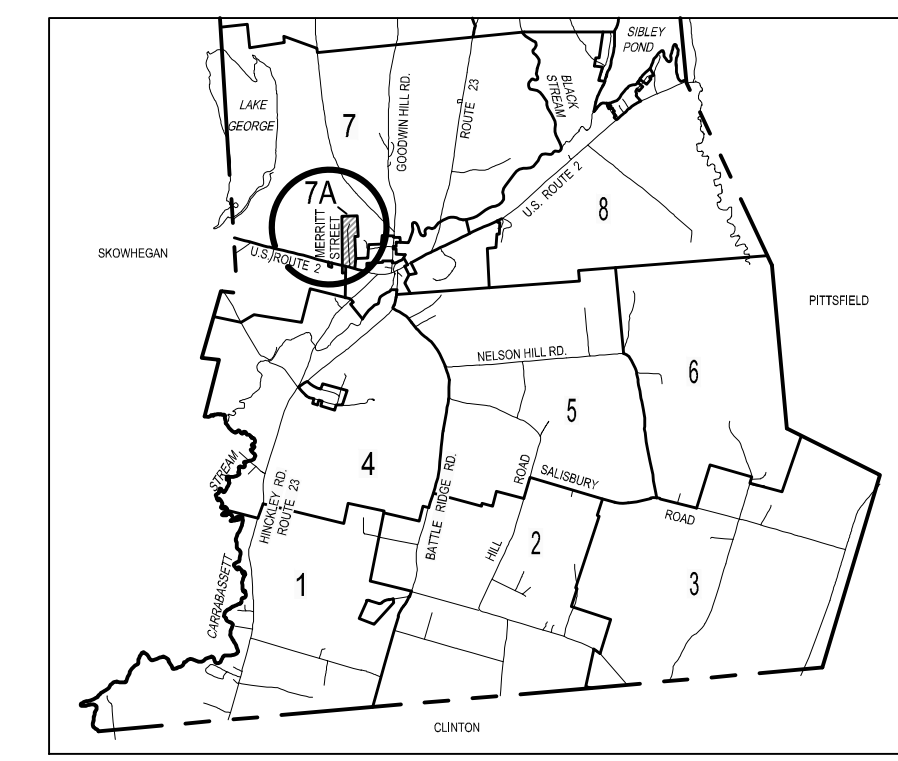


LOCUS MAP

TAX MAP  
**TOWN OF CANAAN**  
 SOMERSET COUNTY, MAINE

ORIGINAL MAPS PREPARED BY  
 CENTRAL MAINE SURVEYING 1979

UPDATED BY R.J. BUTLER  
 (207) 938-3477 HARTLAND, MAINE

- May 2023 -

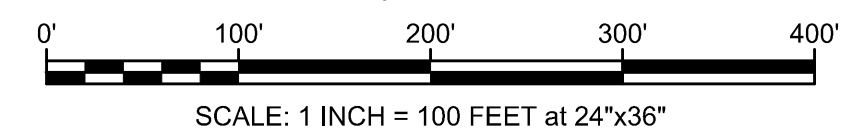

SCALE: 1 INCH = 100 FEET at 24"x36"